
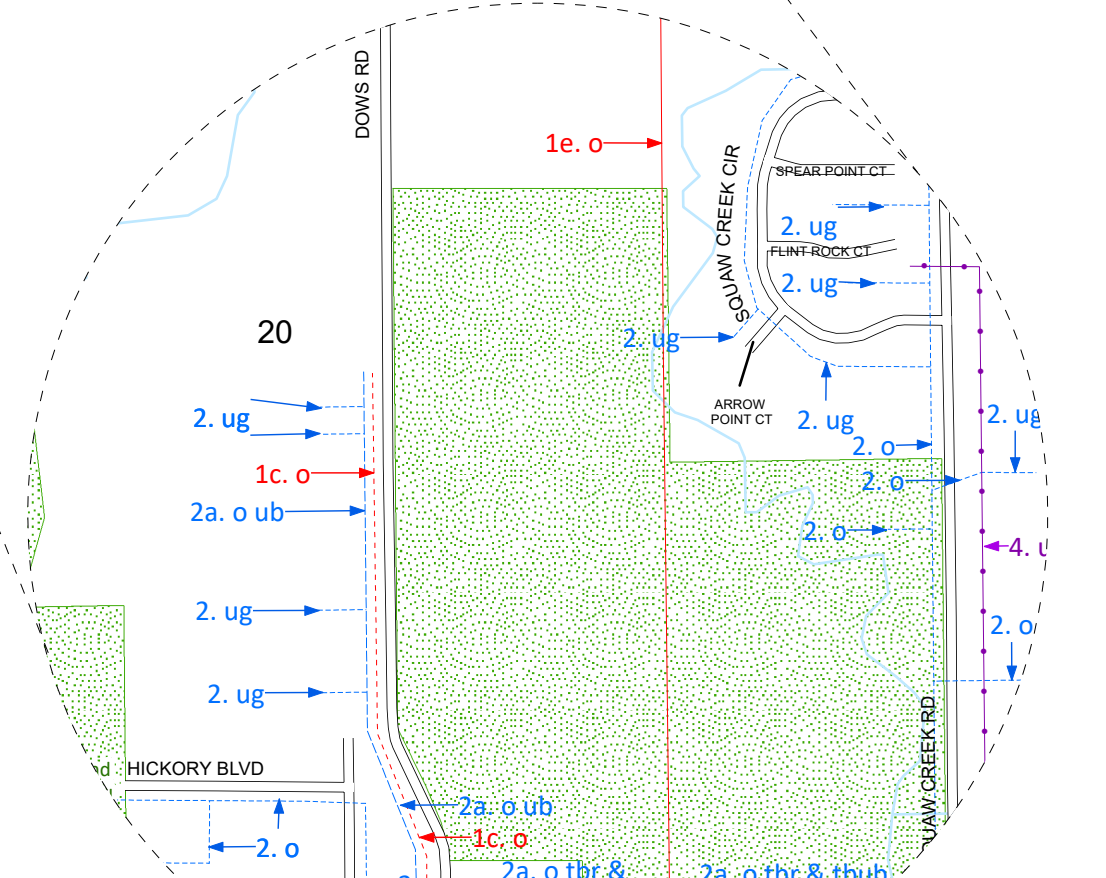
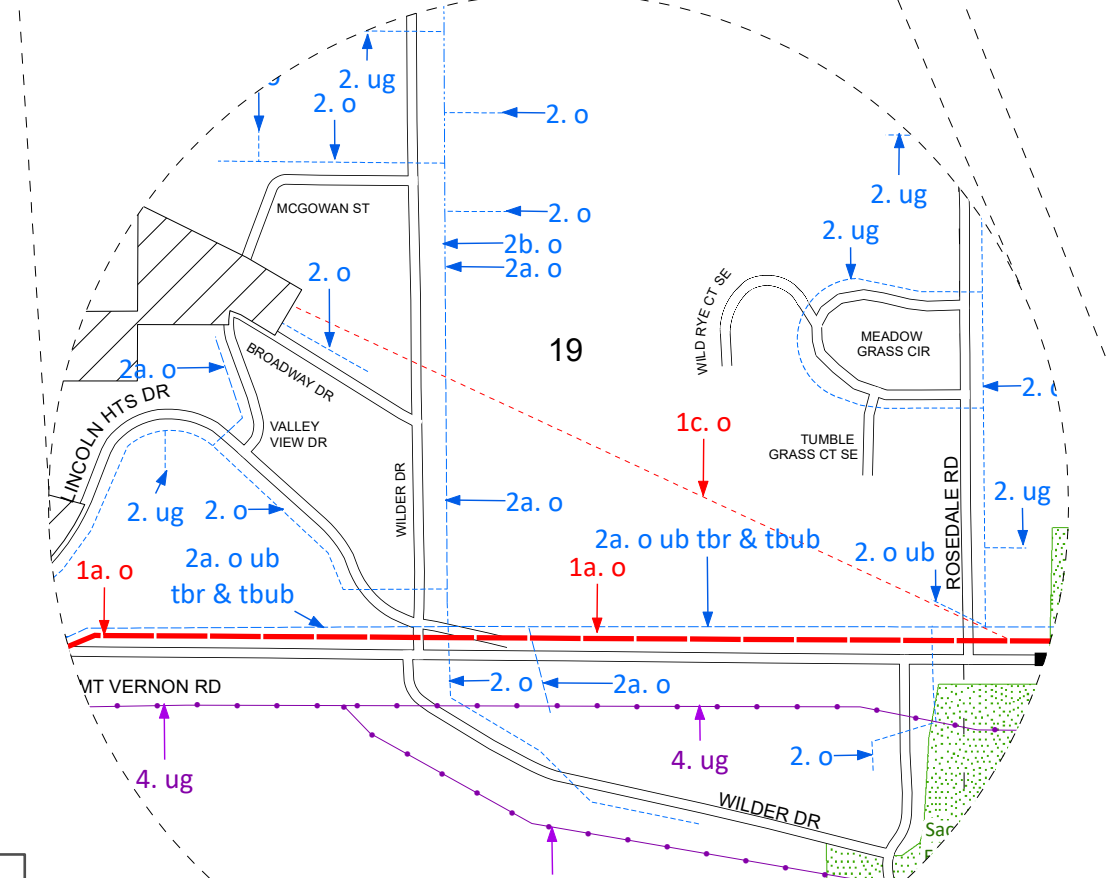
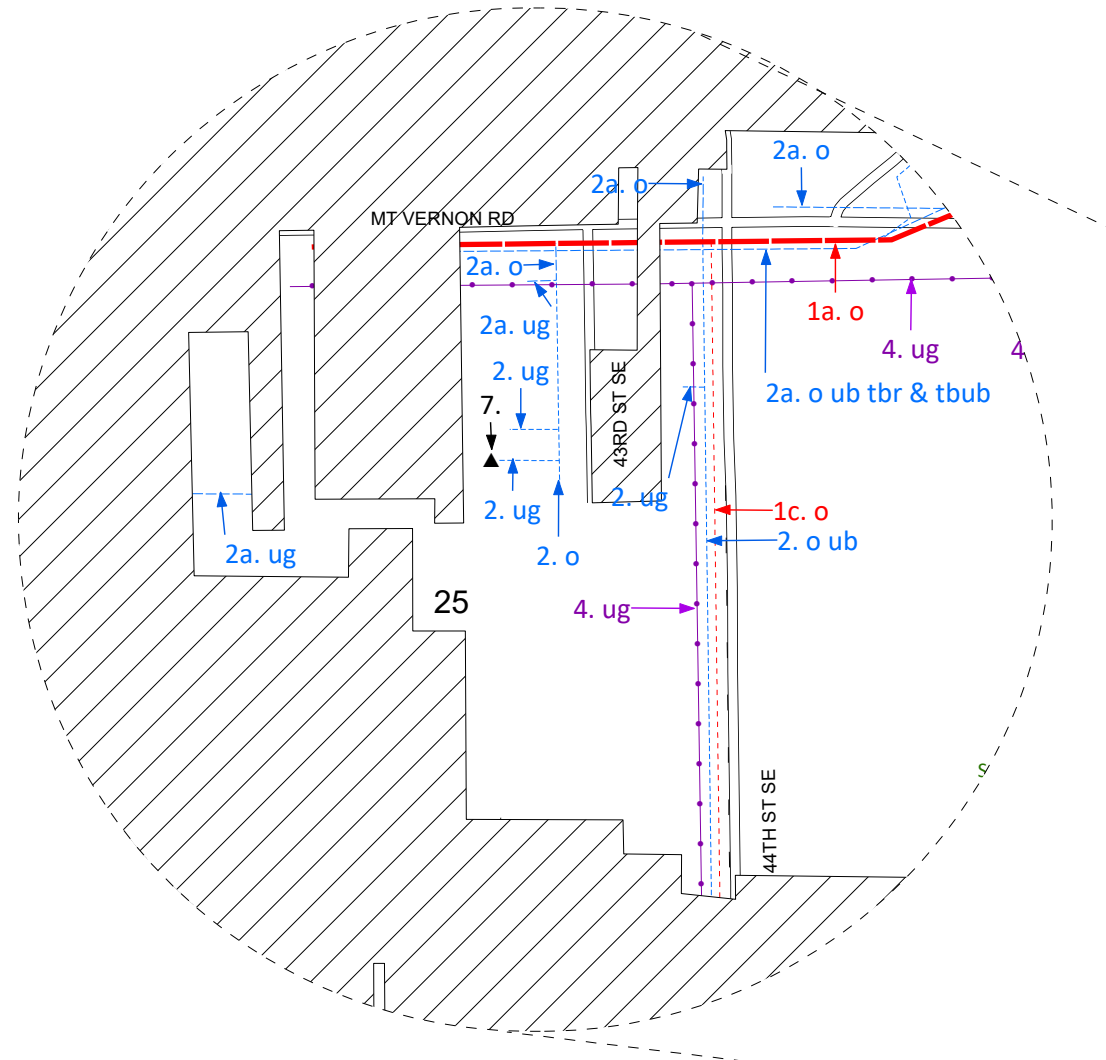


New Franchise Submission to Iowa Utilities Board

R07W R06W

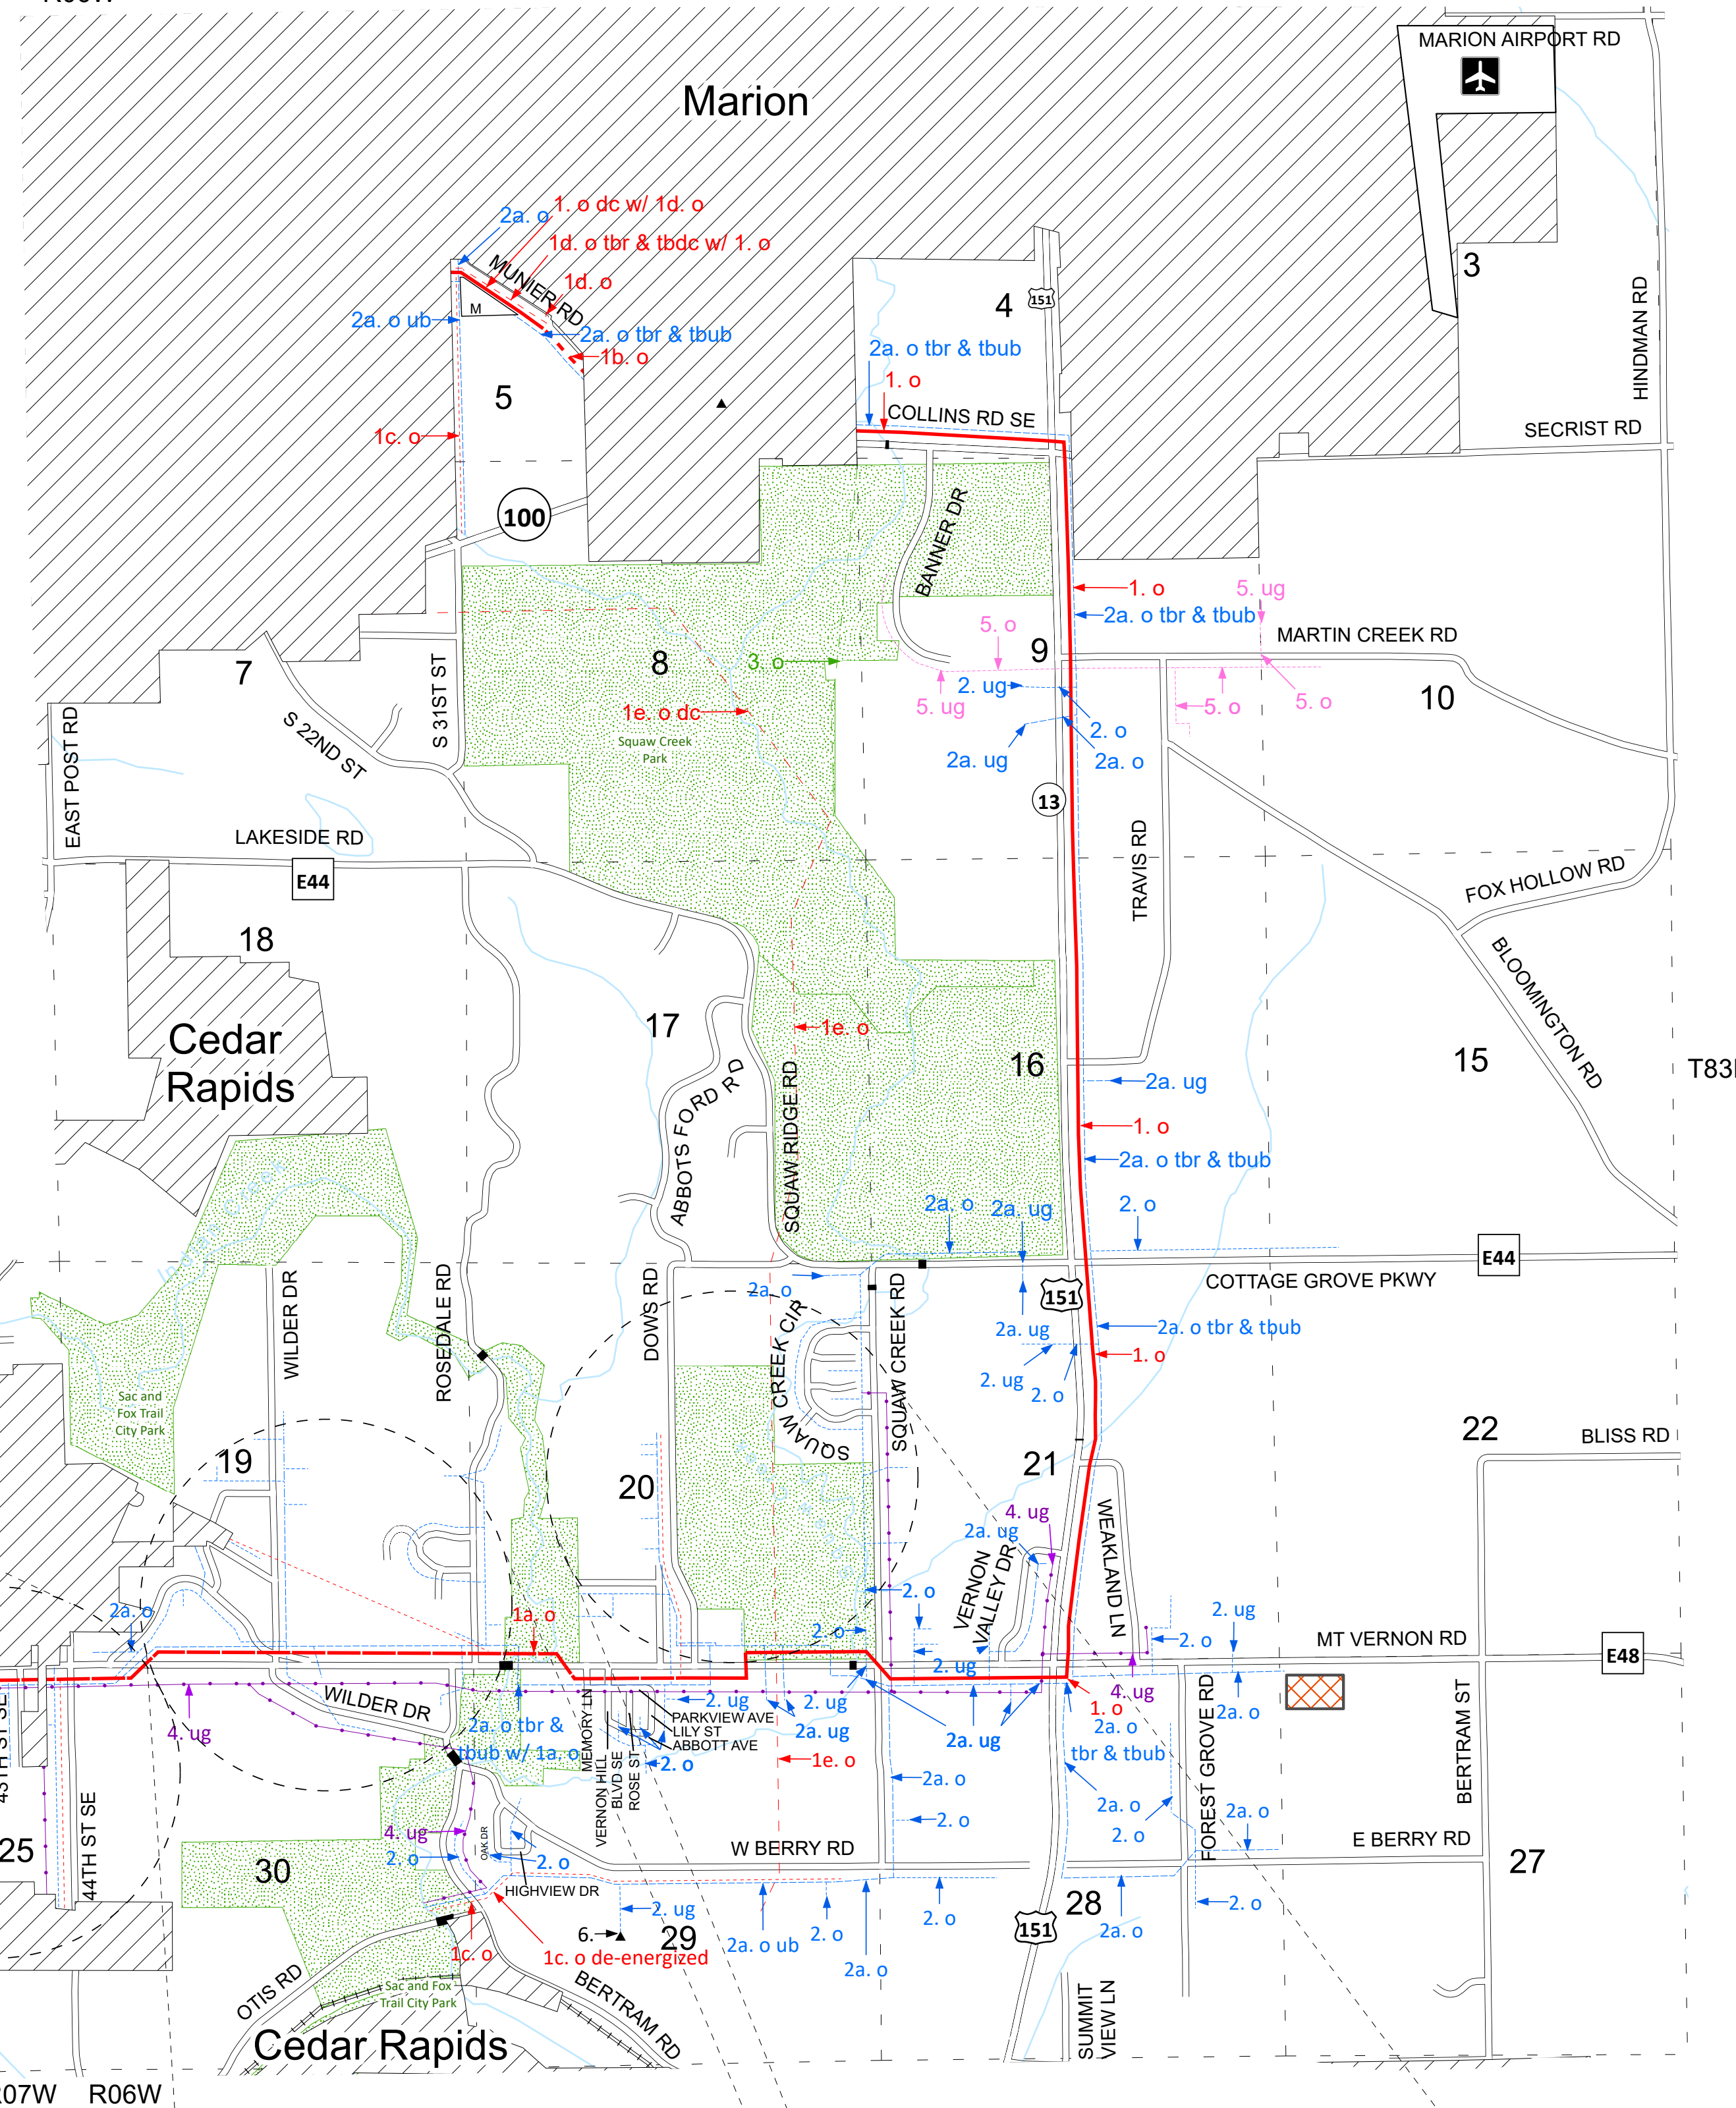

- LEGEND**
- 1. Proposed 69kV Transmission Line (init. oper. @ 34.5kV) - Electric Company #1 (EC1) 1234 5th St Des Moines, IA 50311
 - - - 1a. Proposed 69kV Transmission Line (init. oper. @ 34.5kV) (Existing 34.5kV to be retired and rebuilt) - EC1
 - - - - - 1b. Proposed Double Circuit 69kV Transmission Line (init. oper. @ 34.5kV) - EC1
 - - - - - 1c. 34.5kV Transmission Line - EC1
 - - - - - 1d. 69kV Transmission Line - EC1
 - - - - - 1e. 115kV Transmission Line - EC1
 - 2. 7.2kV Electric Line - Electric Company #2 (EC2) 1234 5th St Cedar Rapids, IA 52401
 - 2a. 12.5kV Electric Line - EC2
 - 2b. 12.5kV (V-Phase) Electric Line - EC2
 - 3. 115kV Transmission Line - Electric Company #3 (EC3) 1234 5th St Cedar Rapids, IA 52403
 - 4. Pipeline - Electric Company #4 (EC4) 666 Grand Avenue, PO Box 657 Des Moines, IA 50306-0657
 - 5. 7.2kV Electric Line - Rural Electric Company #1 (REC1) 5695 Rec Dr Marion, IA 52302
 - ▲ 6. Radio Tower - Cellular Company - (CC) Attn: Network Regulatory 5055 North Point Pkwy New York City, NY 10013
 - ▲ 7. Radio Tower - CC

Additional Service Providers:

- Iowa Department of Transportation
800 Lincoln Way
Ames, IA 50010
- Iowa Department of Transportation
Attn: Joel Keim
5455 Kirkwood Blvd SW
Cedar Rapids, IA 52404
- Cedar Rapids Water Division
111 Shaver Rd NE
Cedar Rapids, IA 52402
- Marion Water Department
1225 6th Ave #150
Marion, IA 52302
- CenturyLink
925 High Street, 959
Des Moines, IA 50309
- Windstream Communications
Attn: Terry Burke
115 S 2nd Avenue W
Newton, IA 50208